




DRAFT

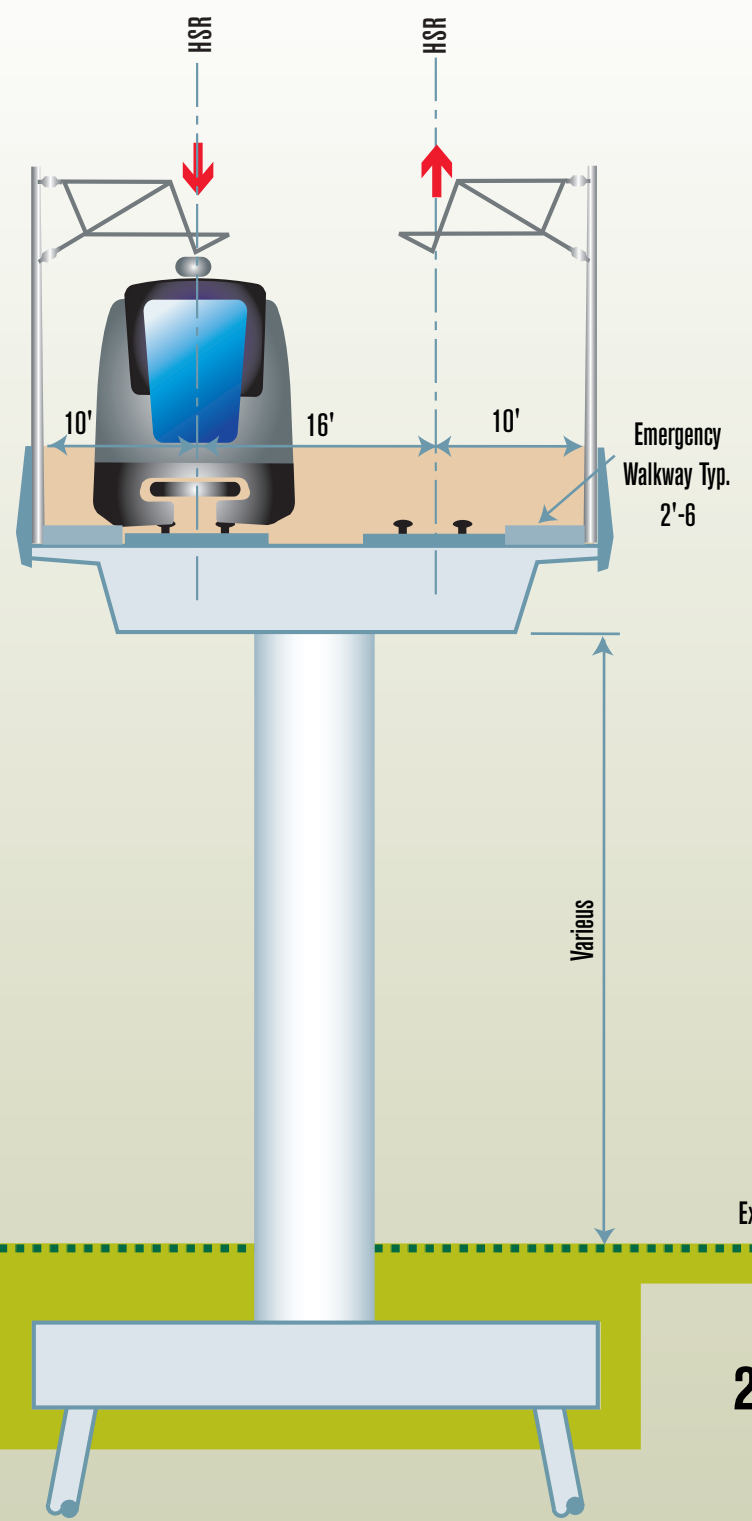

2 Tracks on Elevated Structure

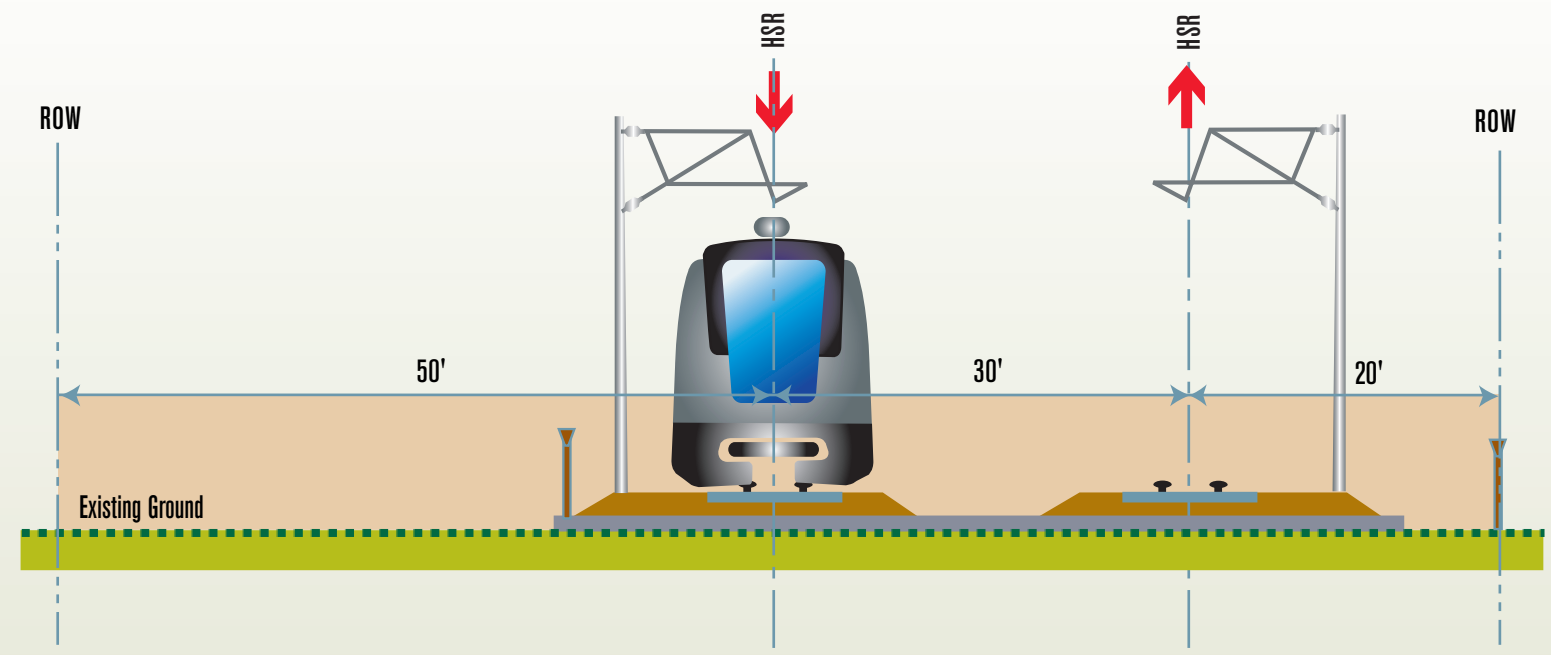

2 Tracks at Grade

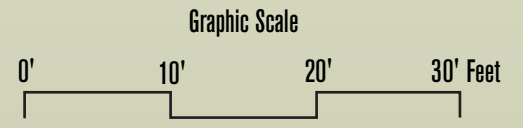

J07-015 SEC12.ai 9.07

J07-015 SEC12.ai 9.07

REV	DATE	BY	SUB	APP	DESCRIPTION

DESIGNED BY	
DRAWN BY	
CHECKED BY	
IN CHARGE	
DATE	



Georgia Department of Transportation

ATLANTA TO CHATTANOOGA
HIGH SPEED GROUND TRANSPORTATION

**STEEL WHEEL TYPICAL SECTIONS
AT GRADE AND ELEVATED**

CADD FILENAME		
SIZE	SCALE	
CONTRACT NO.		
REV.	SHEET NO.	PAGE NO.