



DRAFT

2 Track Drilled Tunnel

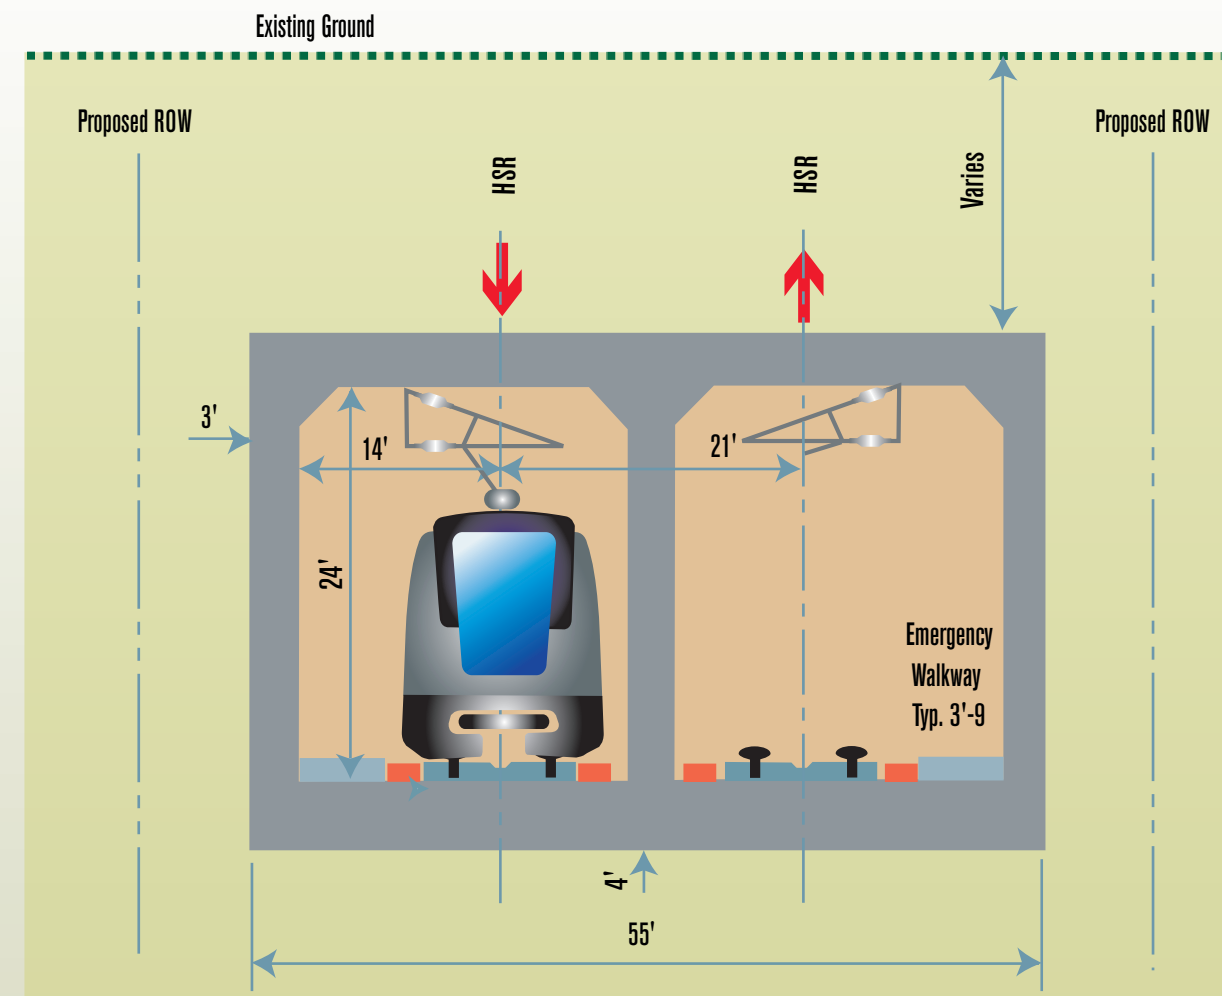

2 Track Cut and Cover Tunnel

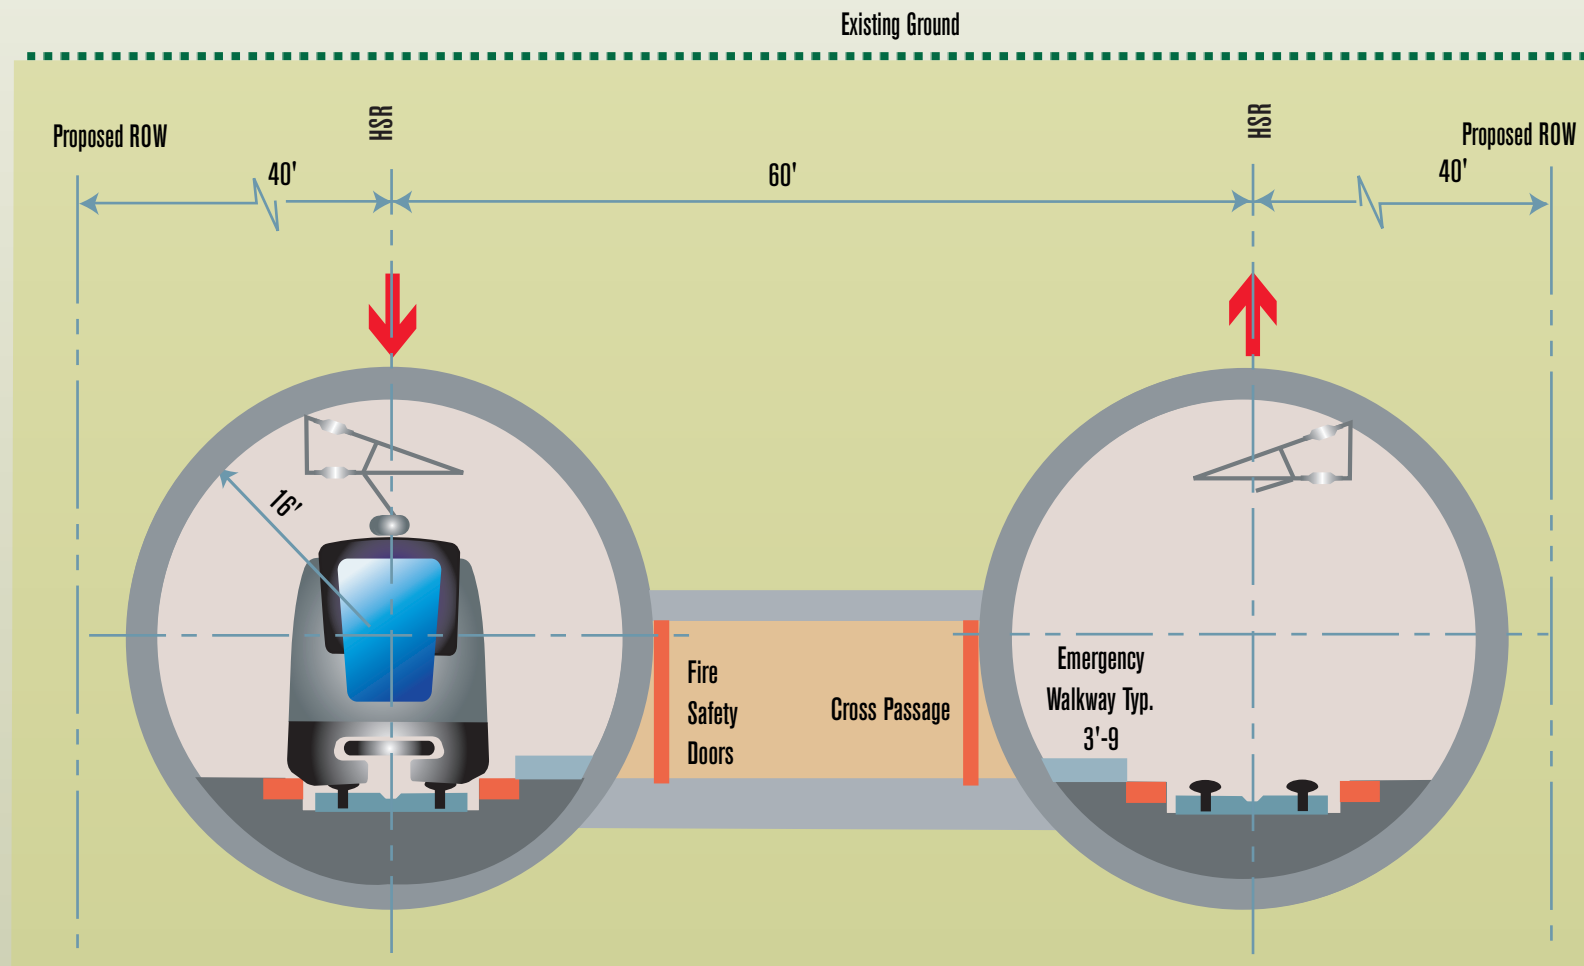

J07-015 SEC 13 .ai 9.07

J07-015 SEC 13 .ai 9.07

REV	DATE	BY	SUB	APP	DESCRIPTION

DESIGNED BY	
DRAWN BY	
CHECKED BY	
IN CHARGE	
DATE	



Georgia Department of Transportation

ATLANTA TO CHATTANOOGA
HIGH SPEED GROUND TRANSPORTATION

STEEL WHEEL TYPICAL SECTIONS TUNNEL

CADD FILENAME		
SIZE	SCALE	
CONTRACT NO.		
REV.	SHEET NO.	PAGE NO.